




# Hawkeye Hotel

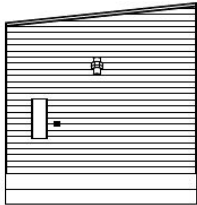


LEFT ELEVATION  
SCALE: 1/4" = 1' - 0"

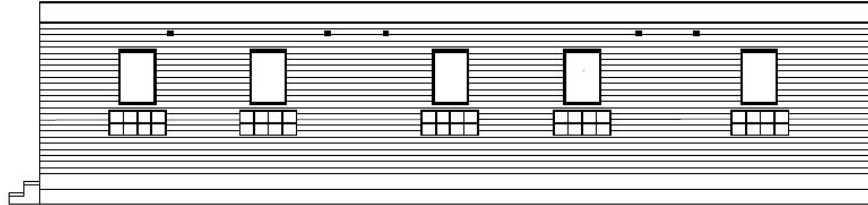



REAR ELEVATION  
SCALE: 1/4" = 1' - 0"

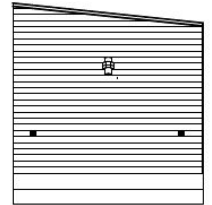

RIGHT ELEVATION  
SCALE: 1/4" = 1' - 0"

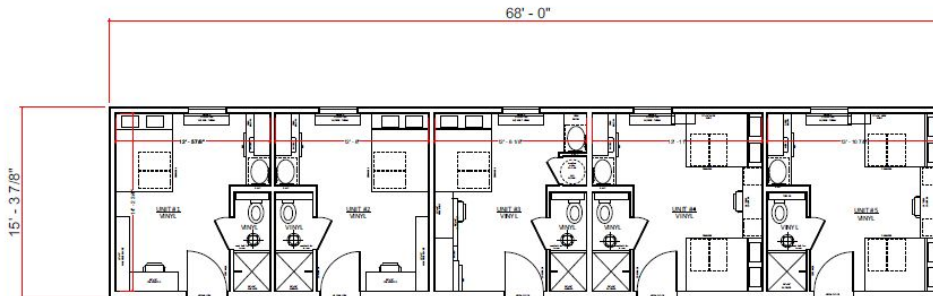

FLOOR PLAN  
SCALE: 1/4" = 1' - 0"

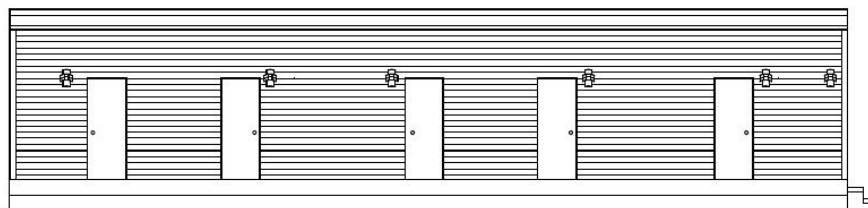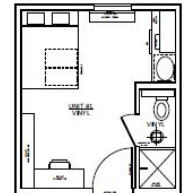

FRONT ELEVATION  
SCALE: 1/4" = 1' - 0"


Kyle Hexom  
+1 701 580 5496  
[sales@hexommb.com](mailto:sales@hexommb.com)





Save Money with Used Modular Solutions for Remote Workforce Housing and Commercial Use.

[www.hexommodularbuildings.com](http://www.hexommodularbuildings.com)

# Hawkeye Hotel

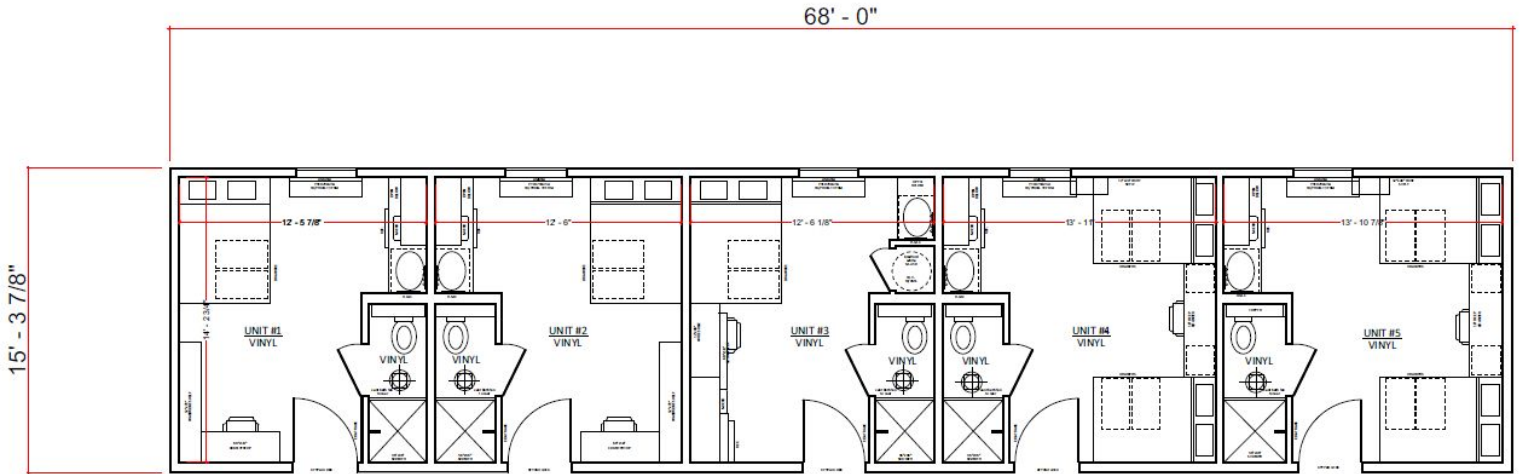

FLOOR PLAN  
SCALE: 1/4" = 1' - 0"

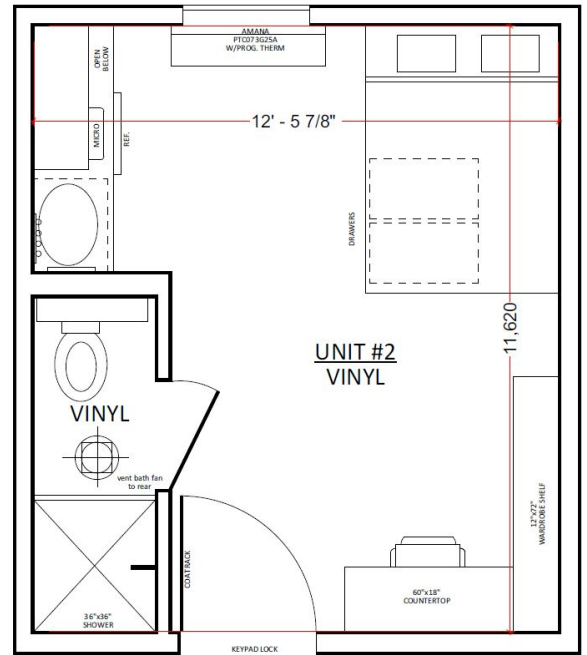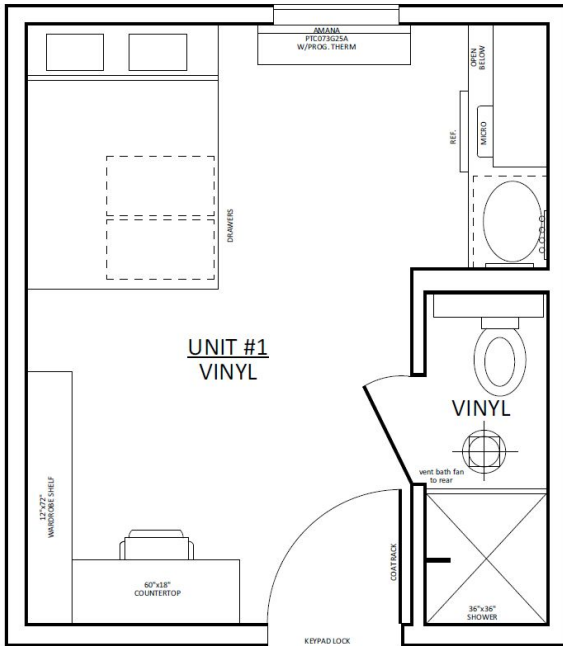


Kyle Hexom  
+1 701 580 5496  
sales@hexommb.com




Save Money with Used Modular Solutions for Remote Workforce Housing and Commercial Use.

www.hexommodularbuildings.com


# Hawkeye Hotel

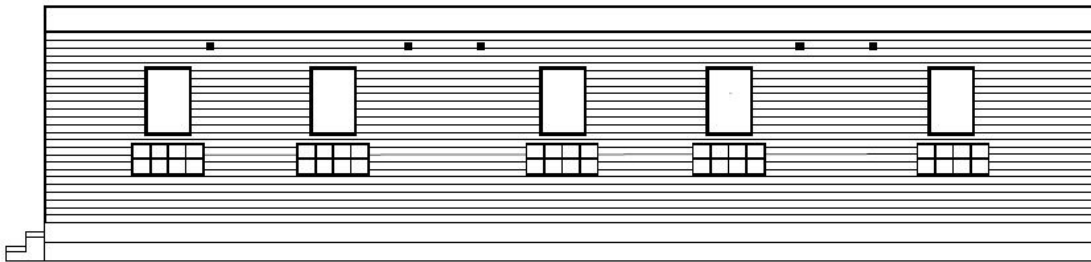


REAR ELEVATION  
SCALE: 1/4" = 1' - 0"

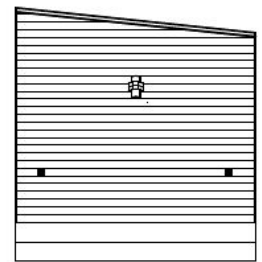

RIGHT ELEVATION  
SCALE: 1/4" = 1' - 0"

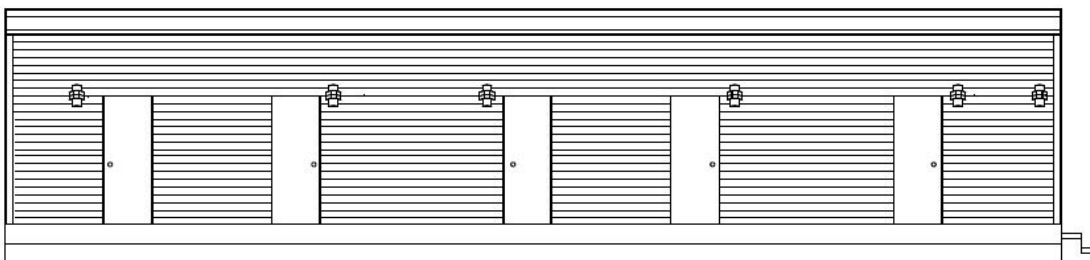

FRONT ELEVATION  
SCALE: 1/4" = 1' - 0"

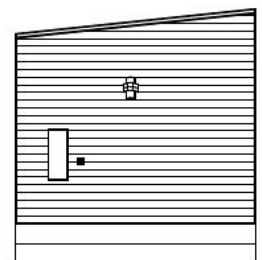

LEFT ELEVATION  
SCALE: 1/4" = 1' - 0"

Kyle Hexom  
+1 701 580 5496  
[sales@hexommb.com](mailto:sales@hexommb.com)



Save Money with Used Modular Solutions for Remote Workforce Housing and Commercial Use.

[www.hexommodularbuildings.com](http://www.hexommodularbuildings.com)