



## HIGHLIGHTS

Product type:	Modular 6-Plex Studios
Description:	Sixteen (16) Modular hotel wings consisting of 5 studio rooms per modular building for a total of 80
Year Built:	2014
Location:	North Dakota
Price:	Call for Price
Other Specifications:	Included with each wing is a laundry room, utility room and mechanical room
Transportation:	Each 5-plex building is a 15'4"X68' modular shipping unit. Transport to be provided by others.
Construction:	Wood Frame



**Kyle Hexom**  
**+1 701 580 5496**  
**[sales@hexommb.com](mailto:sales@hexommb.com)**




Save Money with Used Modular Solutions for Remote Workforce Housing and Commercial Use.

[www.hexommodularbuildings.com](http://www.hexommodularbuildings.com)


FLOOR PLAN

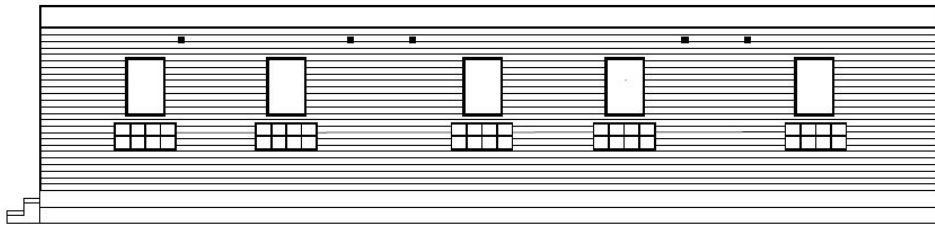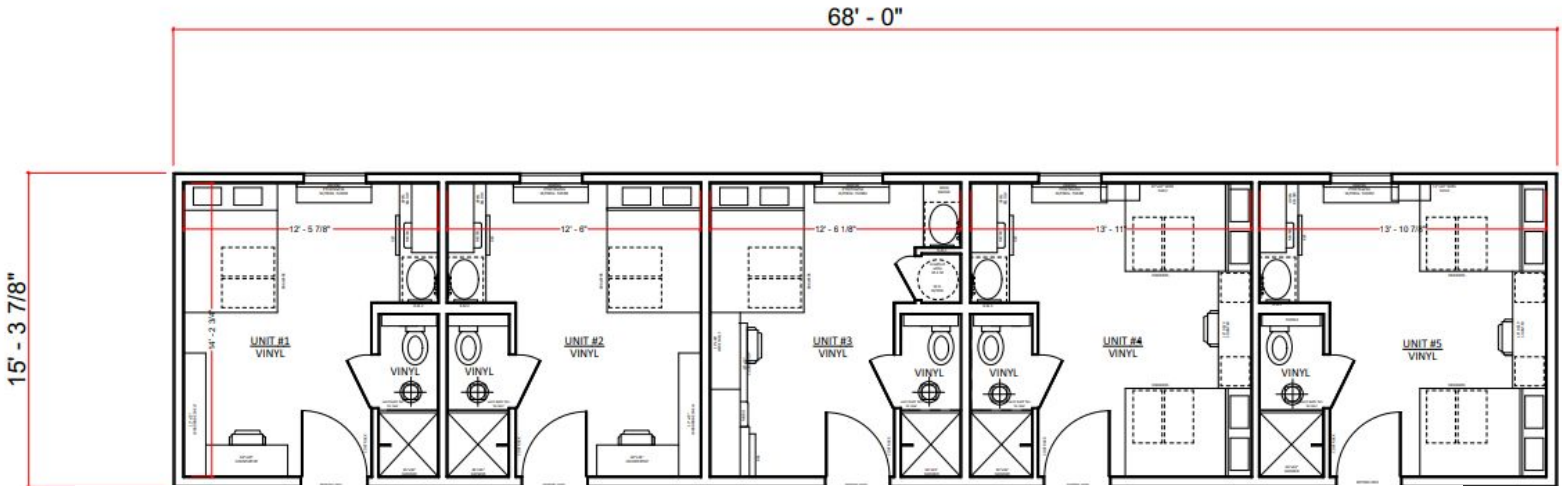


REAR ELEVATION  
SCALE: 1/4" = 1' - 0"

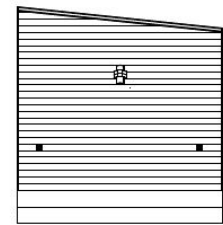

RIGHT ELEVATION  
SCALE: 1/4" = 1' - 0"

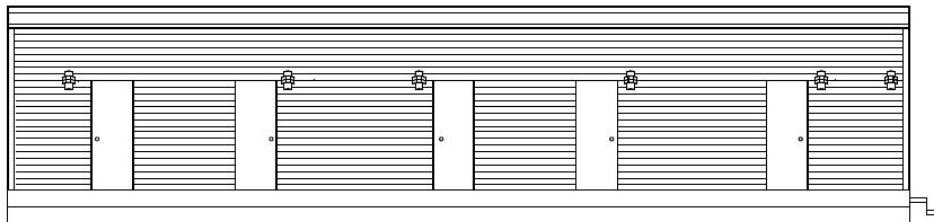

FRONT ELEVATION  
SCALE: 1/4" = 1' - 0"

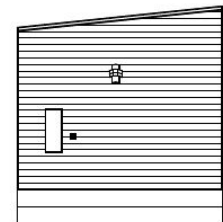

LEFT ELEVATION  
SCALE: 1/4" = 1' - 0"

Kyle Hexom  
+1 701 580 5496  
sales@hexommb.com



Save Money with Used Modular Solutions for Remote Workforce Housing and Commercial Use.

www.hexommodularbuildings.com




HAWKEYE HOTEL

Modular 6-plex Studios

NORTH DAKOTA

Call for Pricing

EXTERIOR

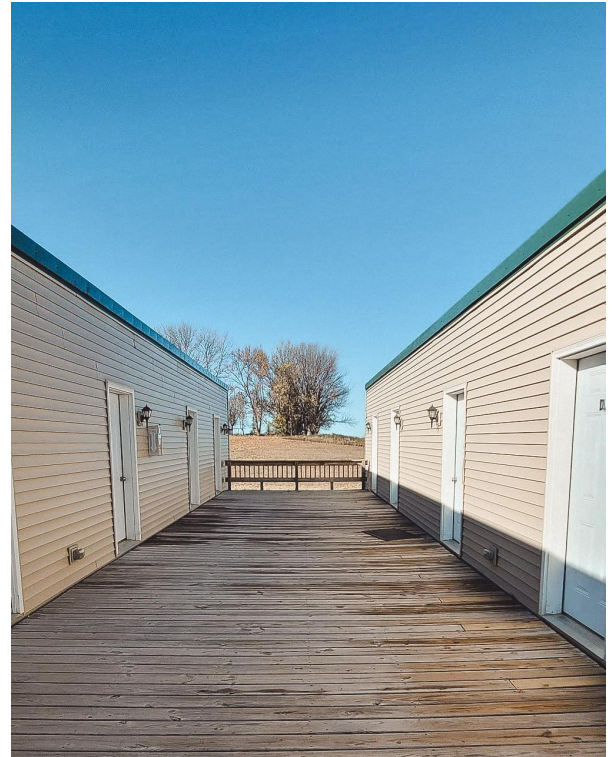

Kyle Hexom  
+1 701 580 5496  
[sales@hexommb.com](mailto:sales@hexommb.com)



Save Money with Used Modular Solutions for Remote Workforce Housing and Commercial Use.

[www.hexommodularbuildings.com](http://www.hexommodularbuildings.com)



INTERIOR



Kyle Hexom  
+1 701 580 5496  
[sales@hexommb.com](mailto:sales@hexommb.com)



Save Money with Used Modular Solutions for Remote Workforce Housing and Commercial Use.

[www.hexommodularbuildings.com](http://www.hexommodularbuildings.com)